


**THE 25TH ANNUAL PUTNAM  
COUNTY SPELLING BEE**  
**BUILD & PAINT PACK**


**DESIGNER: KATIE COOLEY**  
**CONTACT:**  
**KATHRYN.COOLEY@KU.EDU**  
**469-328-9932**

NOTES:

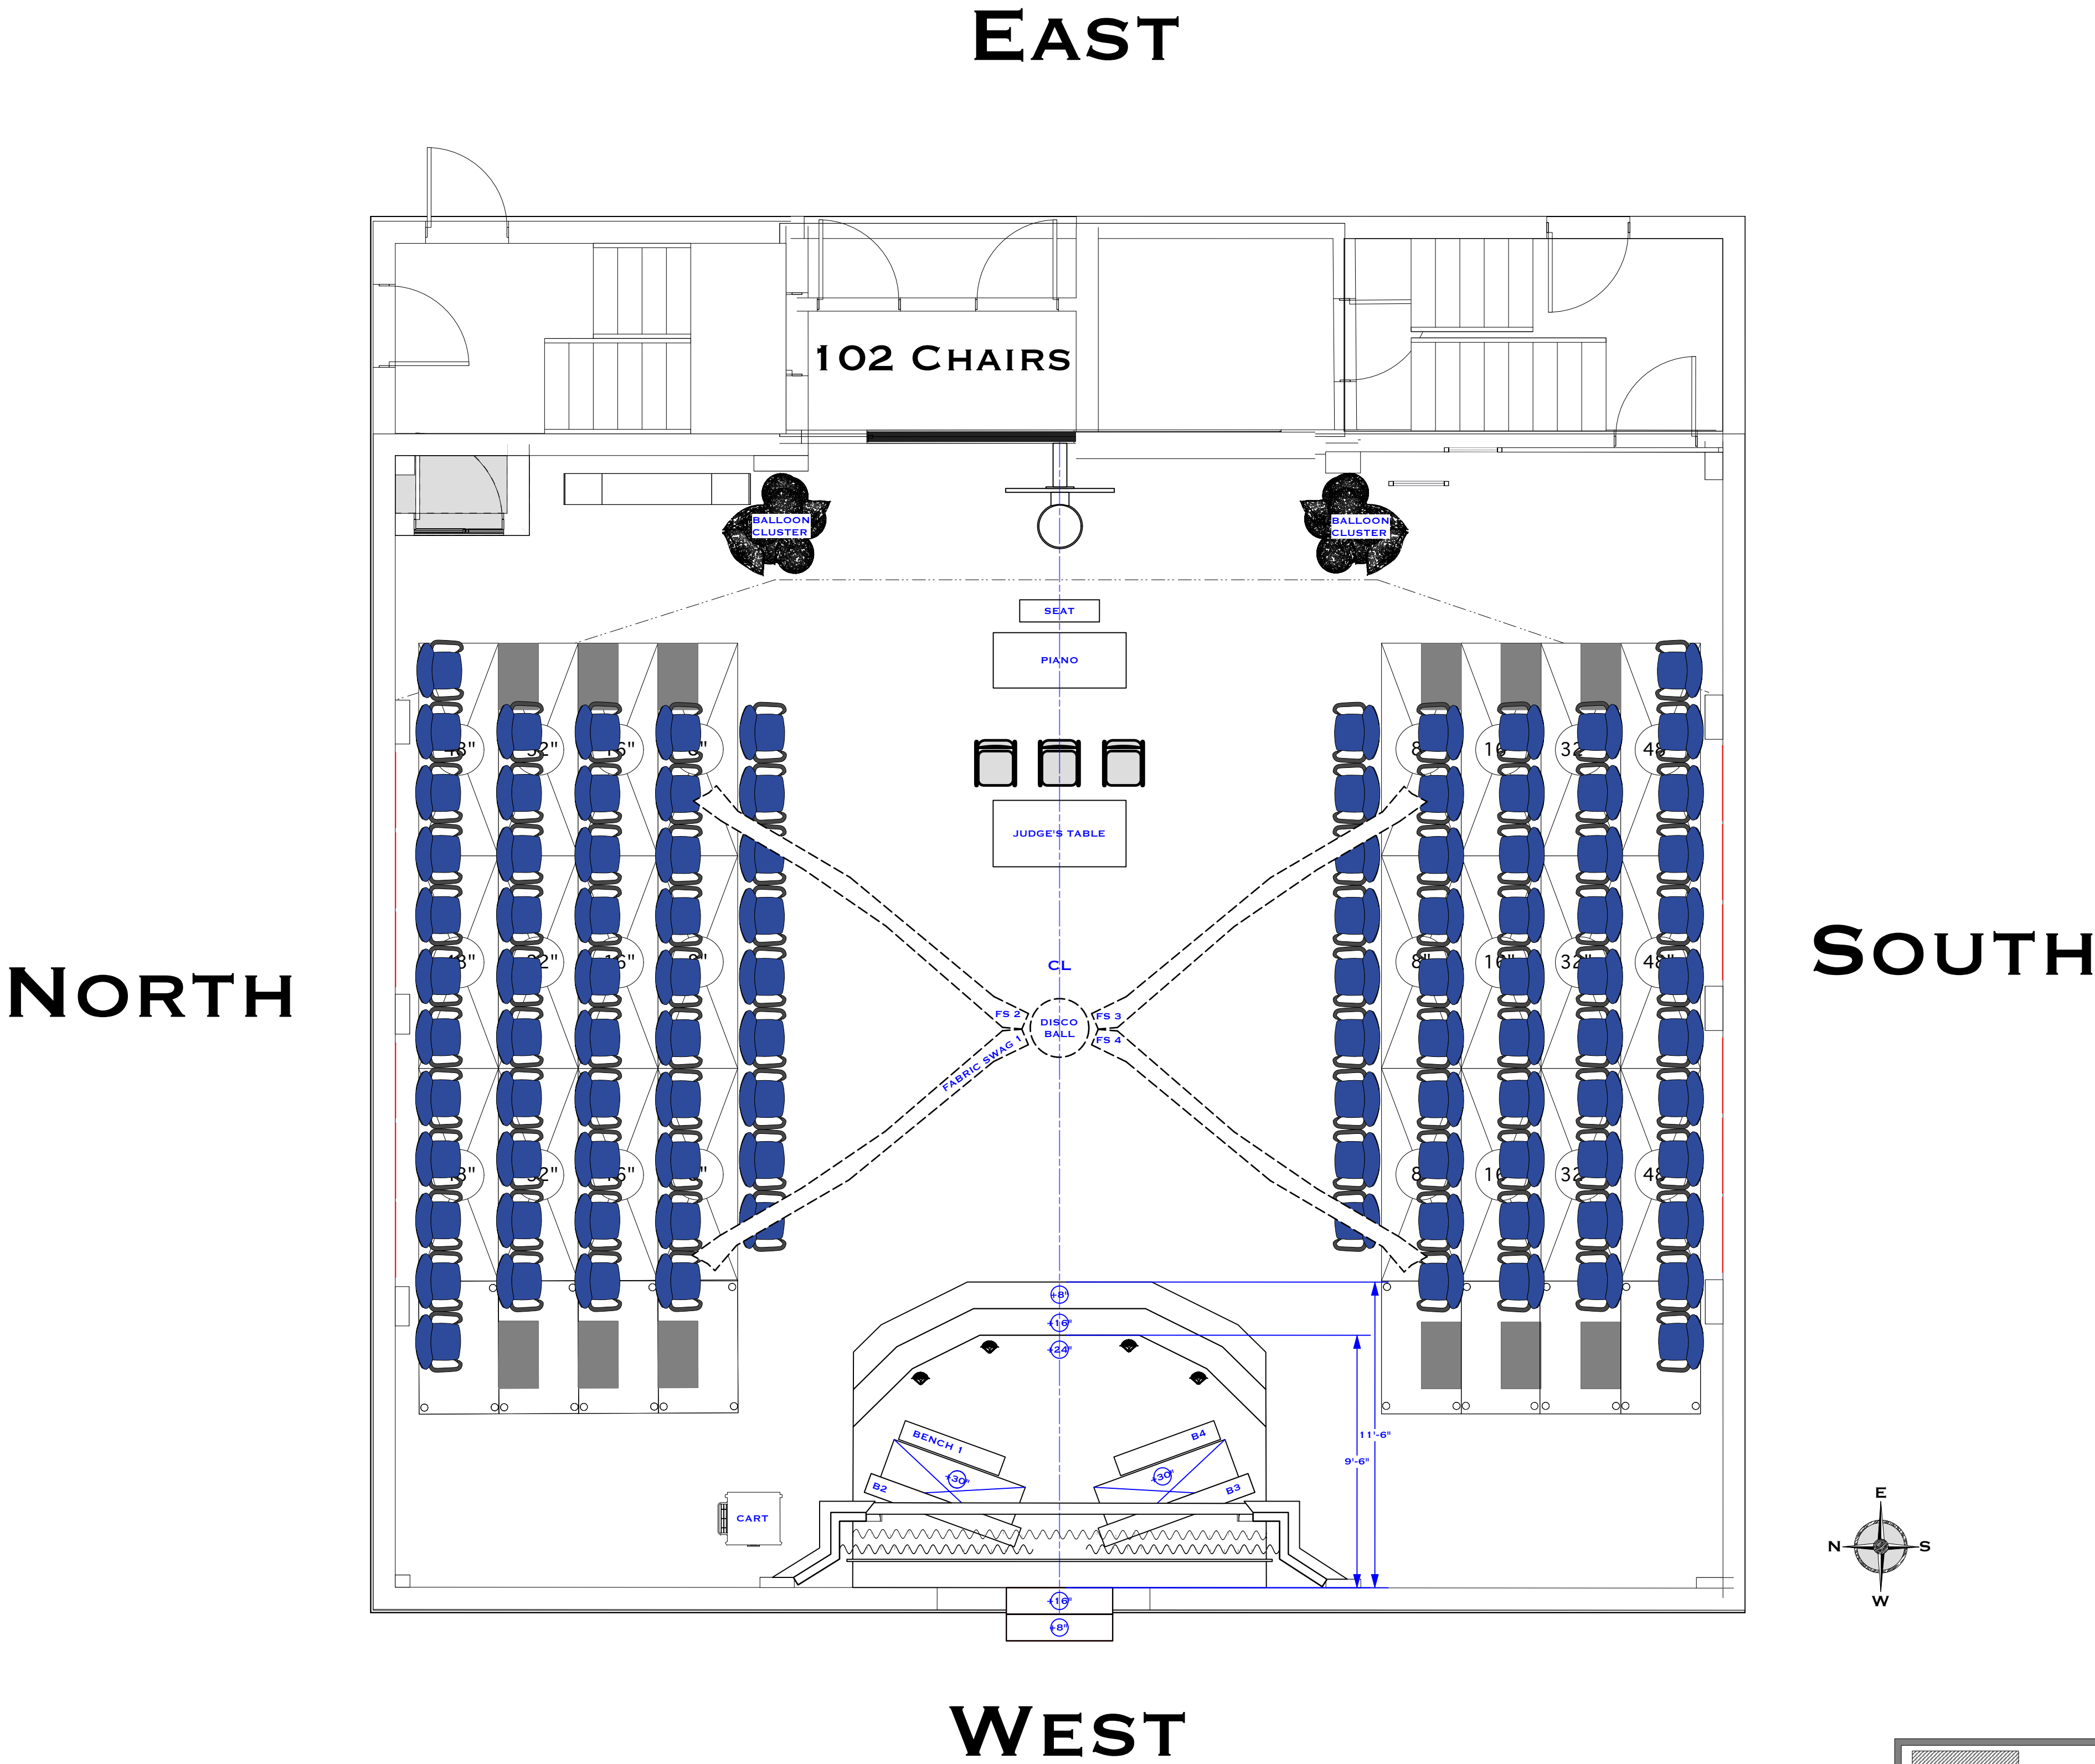




- NOTES:
- STAGE PLATFORM NEEDS TO BE REMOVABLE OR PULLED TO THE SIDE IN ORDER TO ACCOMMODATE THE GENIE FOR FOCUSING
  - THE DISCO BALL AND FABRIC SWAGS WILL BE HUNG FROM THE GRID
  - THERE WILL BE A BORDER, DRAPE (NEEDS TO OPEN/CLOSE), AND A MYLAR RAIN CURTAIN BEHIND THE STAGE PROSCENIUM

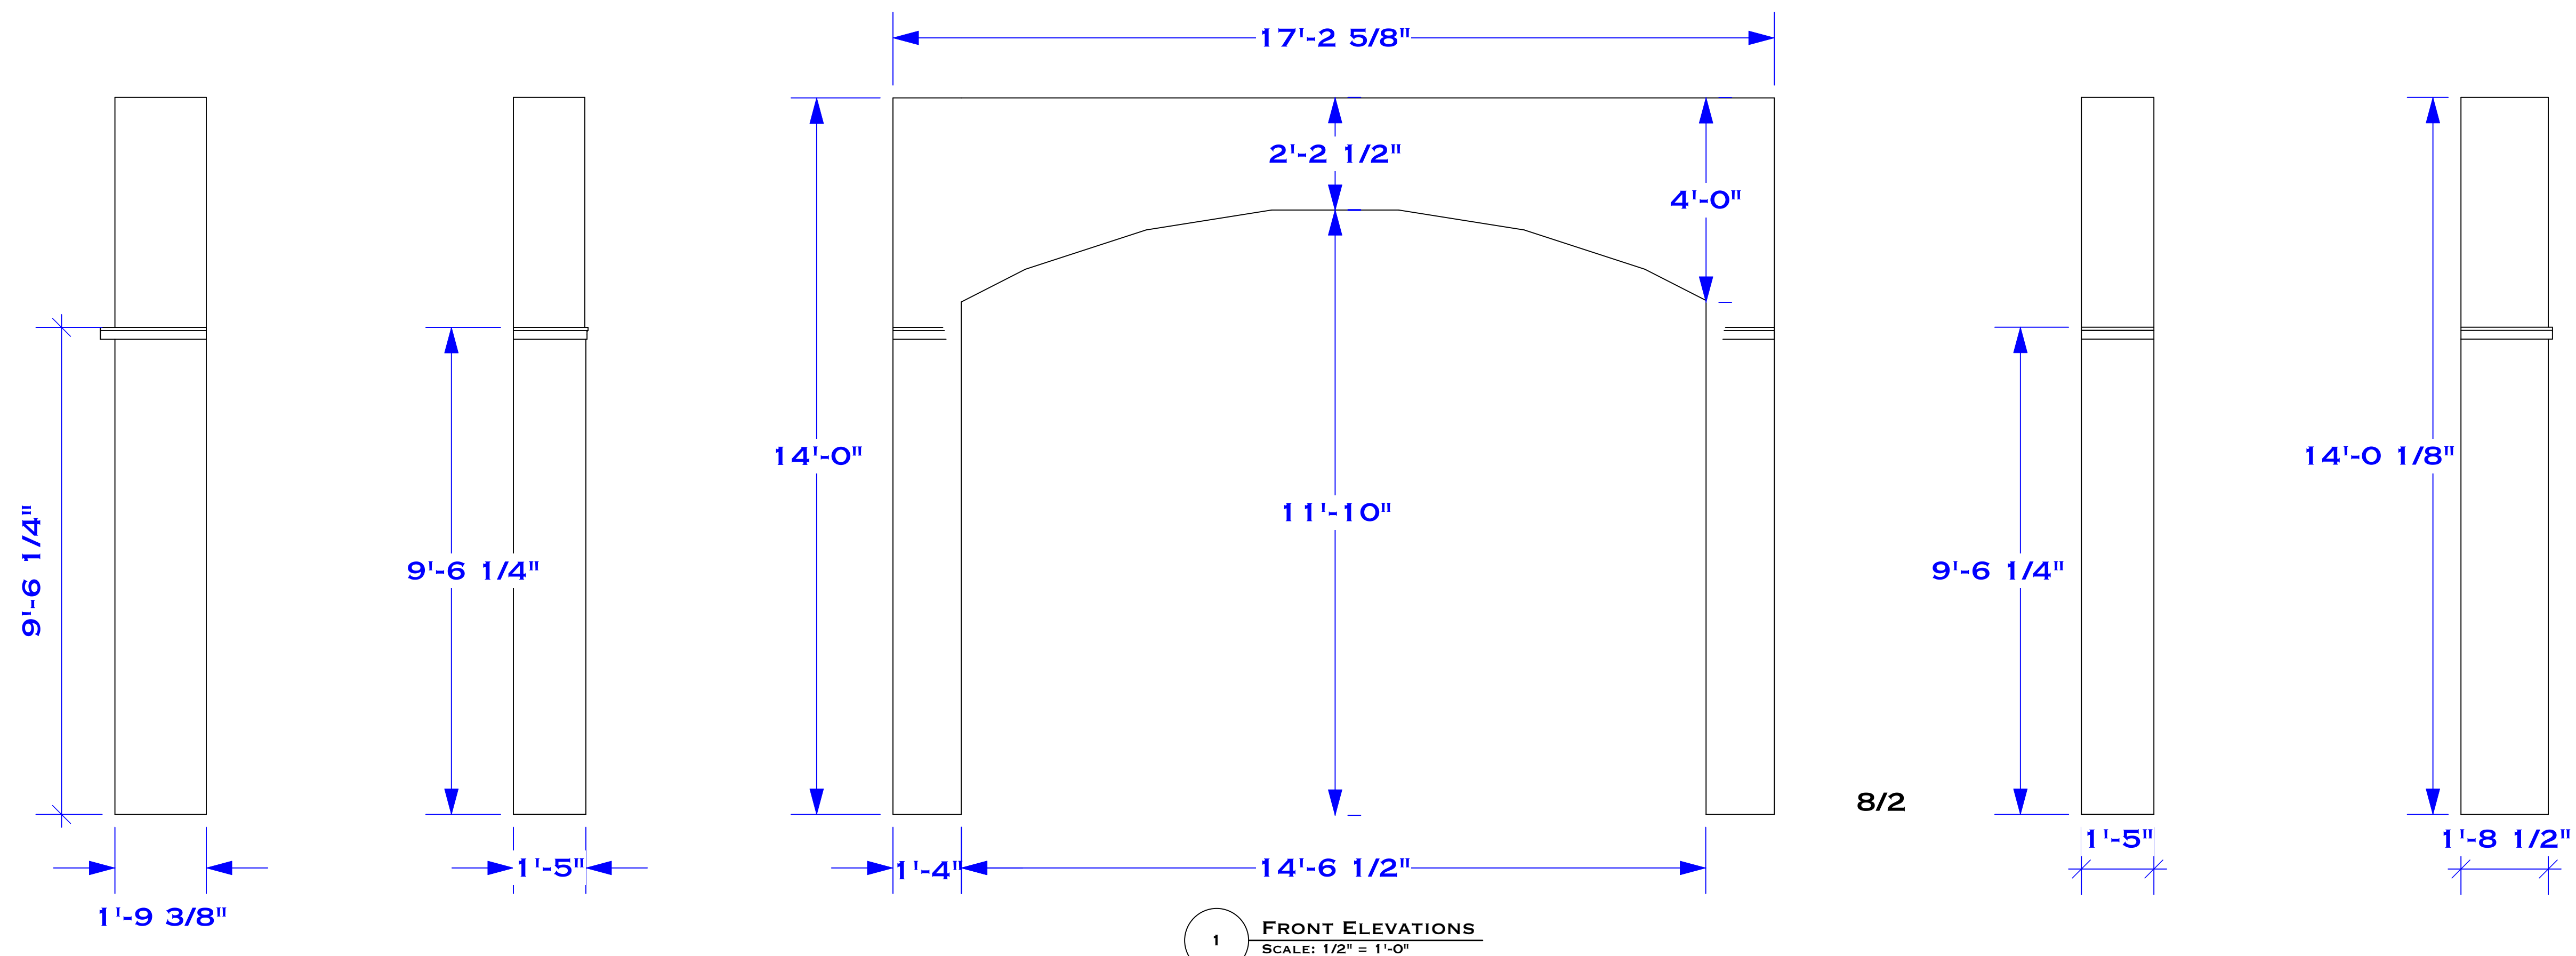


1'-8 1/2"



HOME SIDE LEFT TO RIGHT

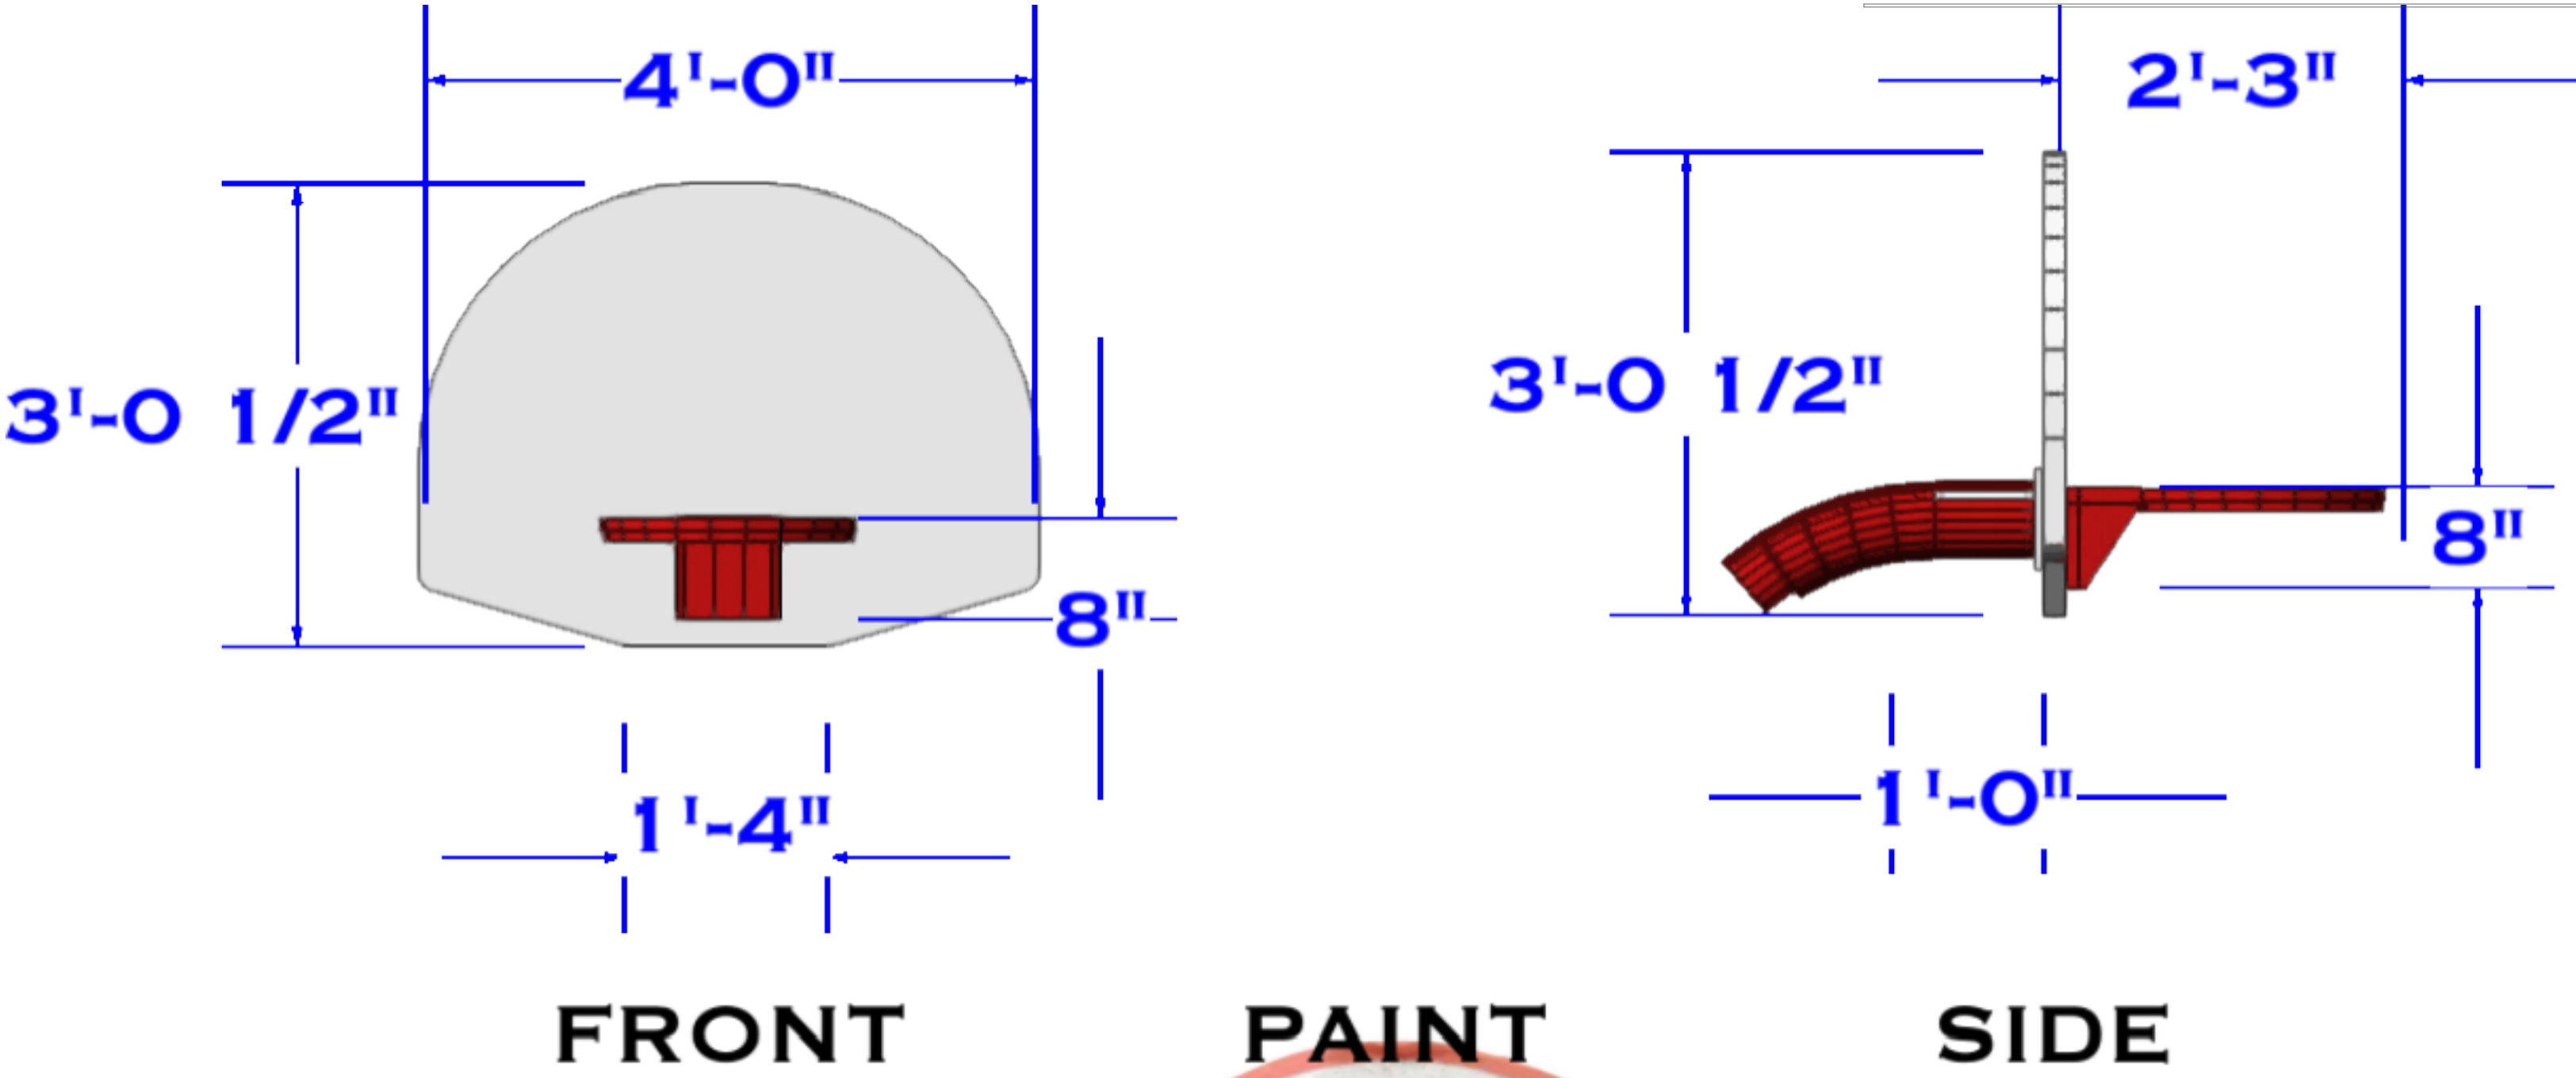

VISITOR SIDE LEFT TO RIGHT

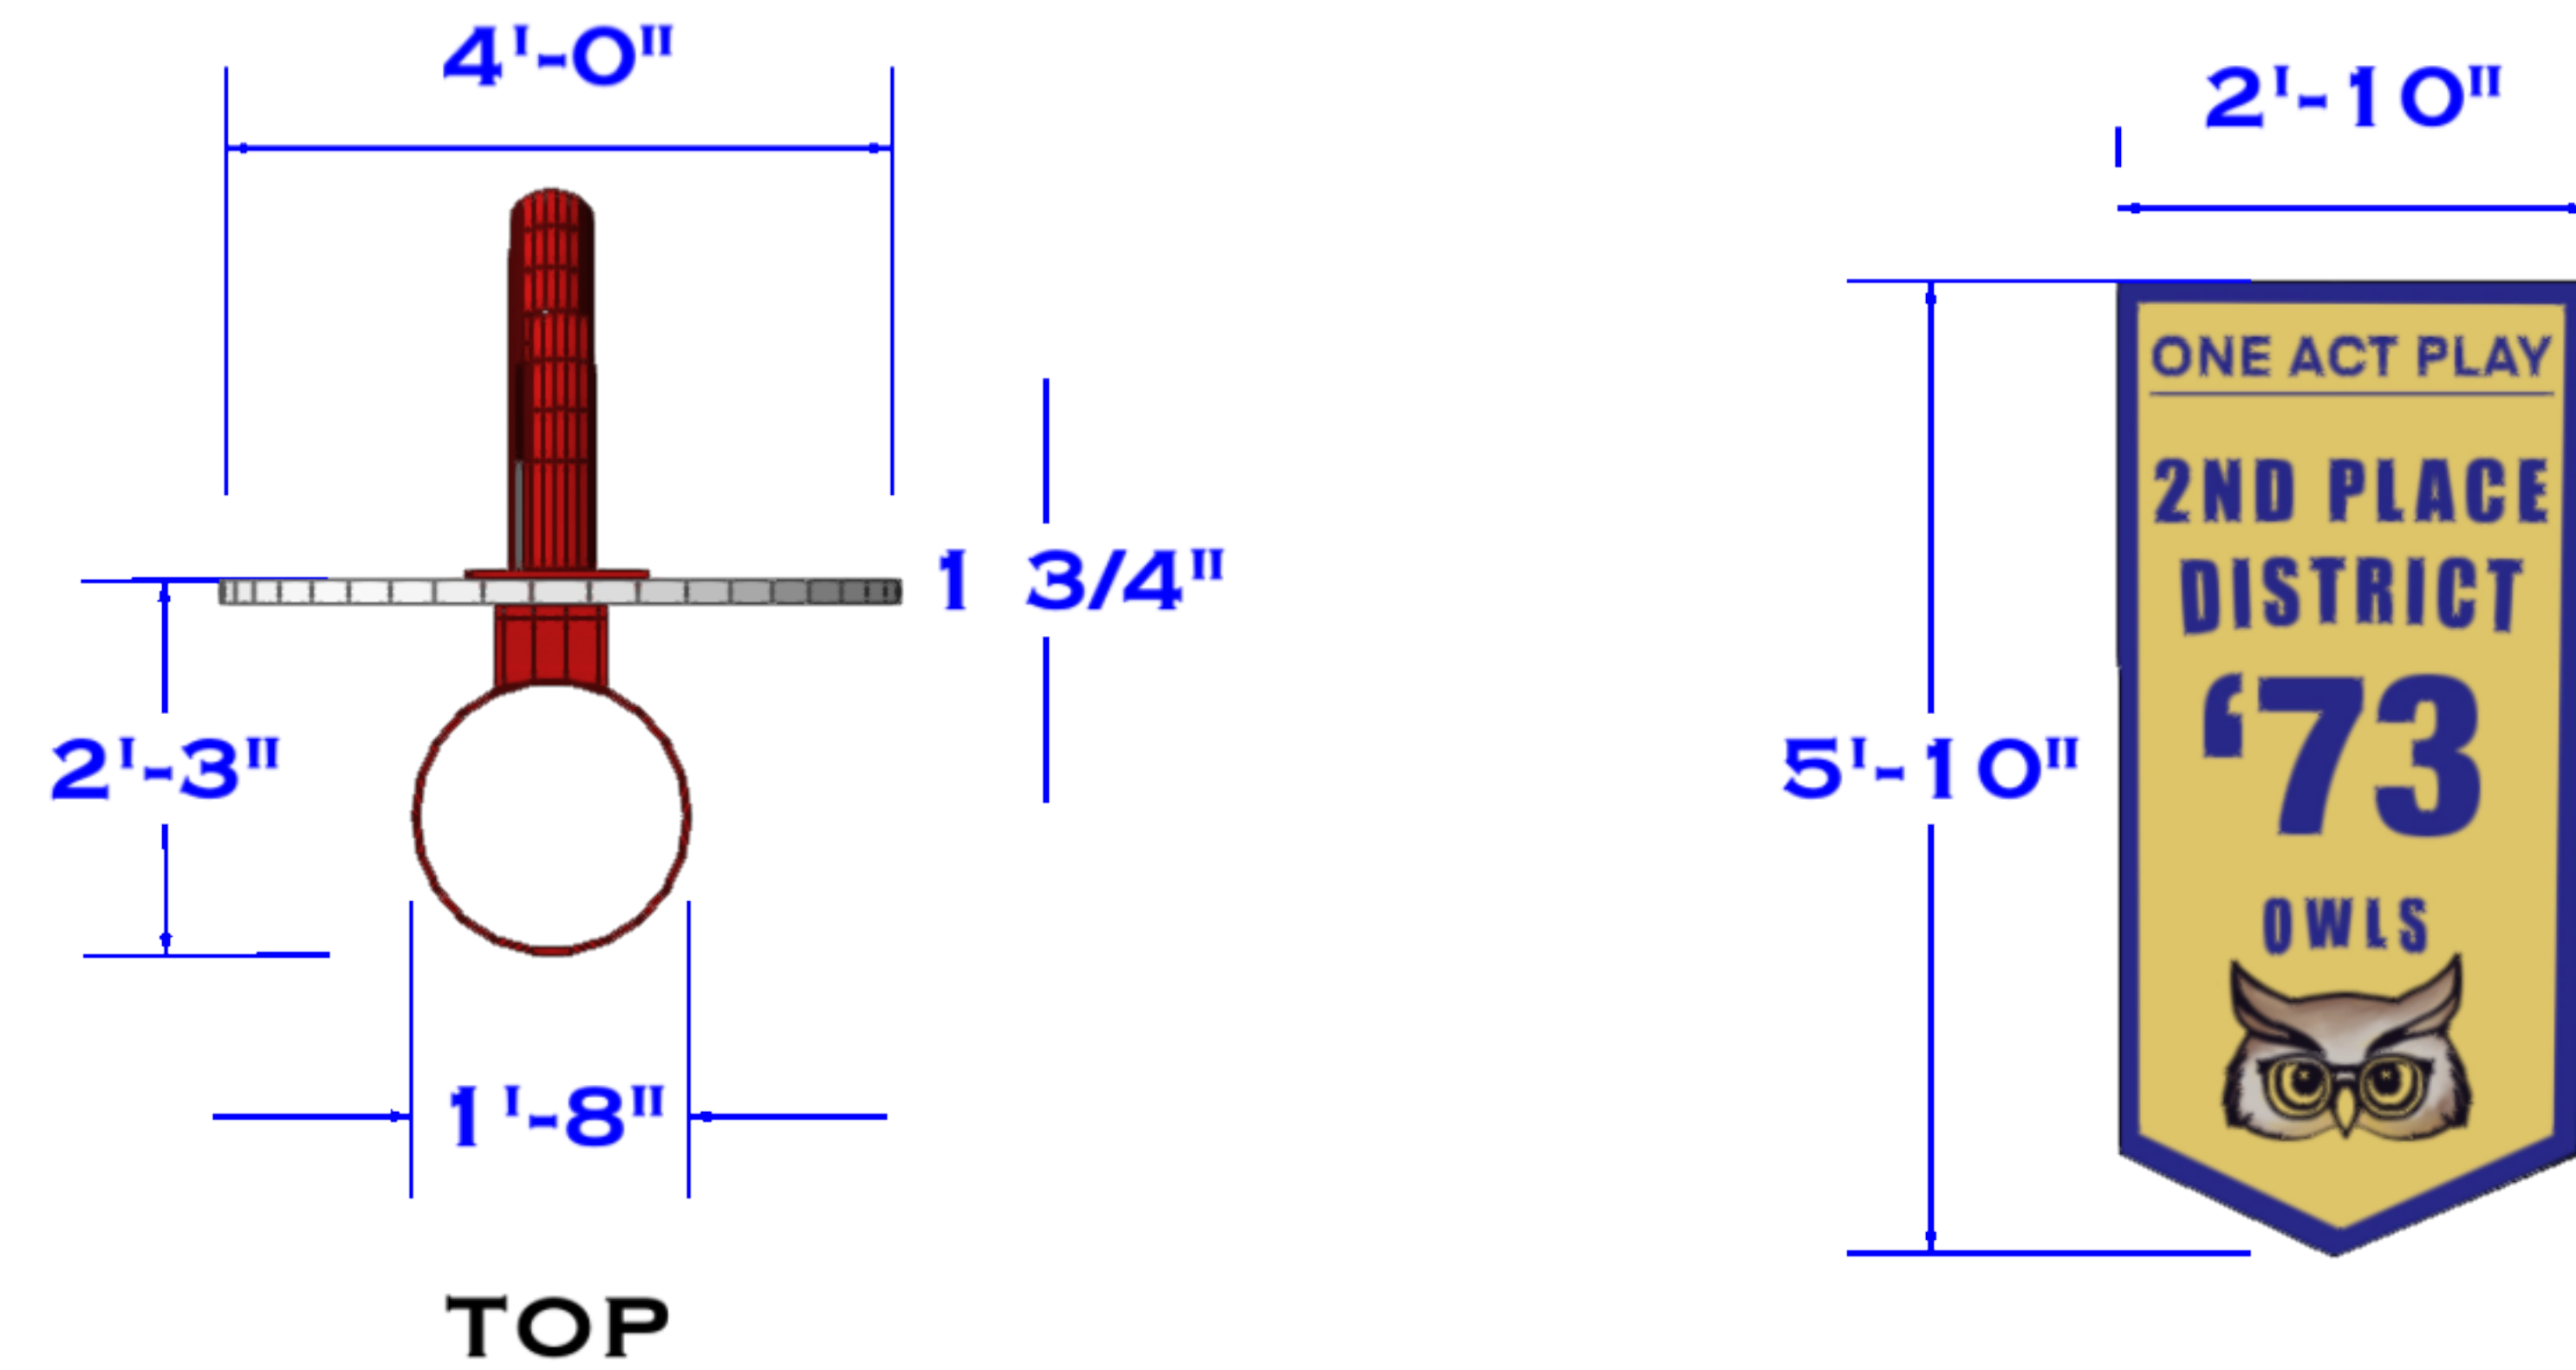


NOTES:  
- WE CAN TRY TO PRINT THE BANNERS ON THE PLOTTER. IF THE QUALITY IS NOT GREAT, I WOULD LIKE TO PAINT THEM ON WOOD.  
- THE BANNERS WILL EITHER NEED TO BE ATTACHED TO THE WALL OR HANG FROM THE GRID. LOCATION IN RED ON GP (SHEET 2)  
- MAKE ADJUSTMENTS AS NECESSARY TO THE CONNECTING POINT OF THE BASKETBALL HOOP AND THEATRE WALL

2 BASKETBALL HOOP  
SCALE: 1" = 1'-0"

3 BANNERS  
SCALE: 1" = 1'-0"




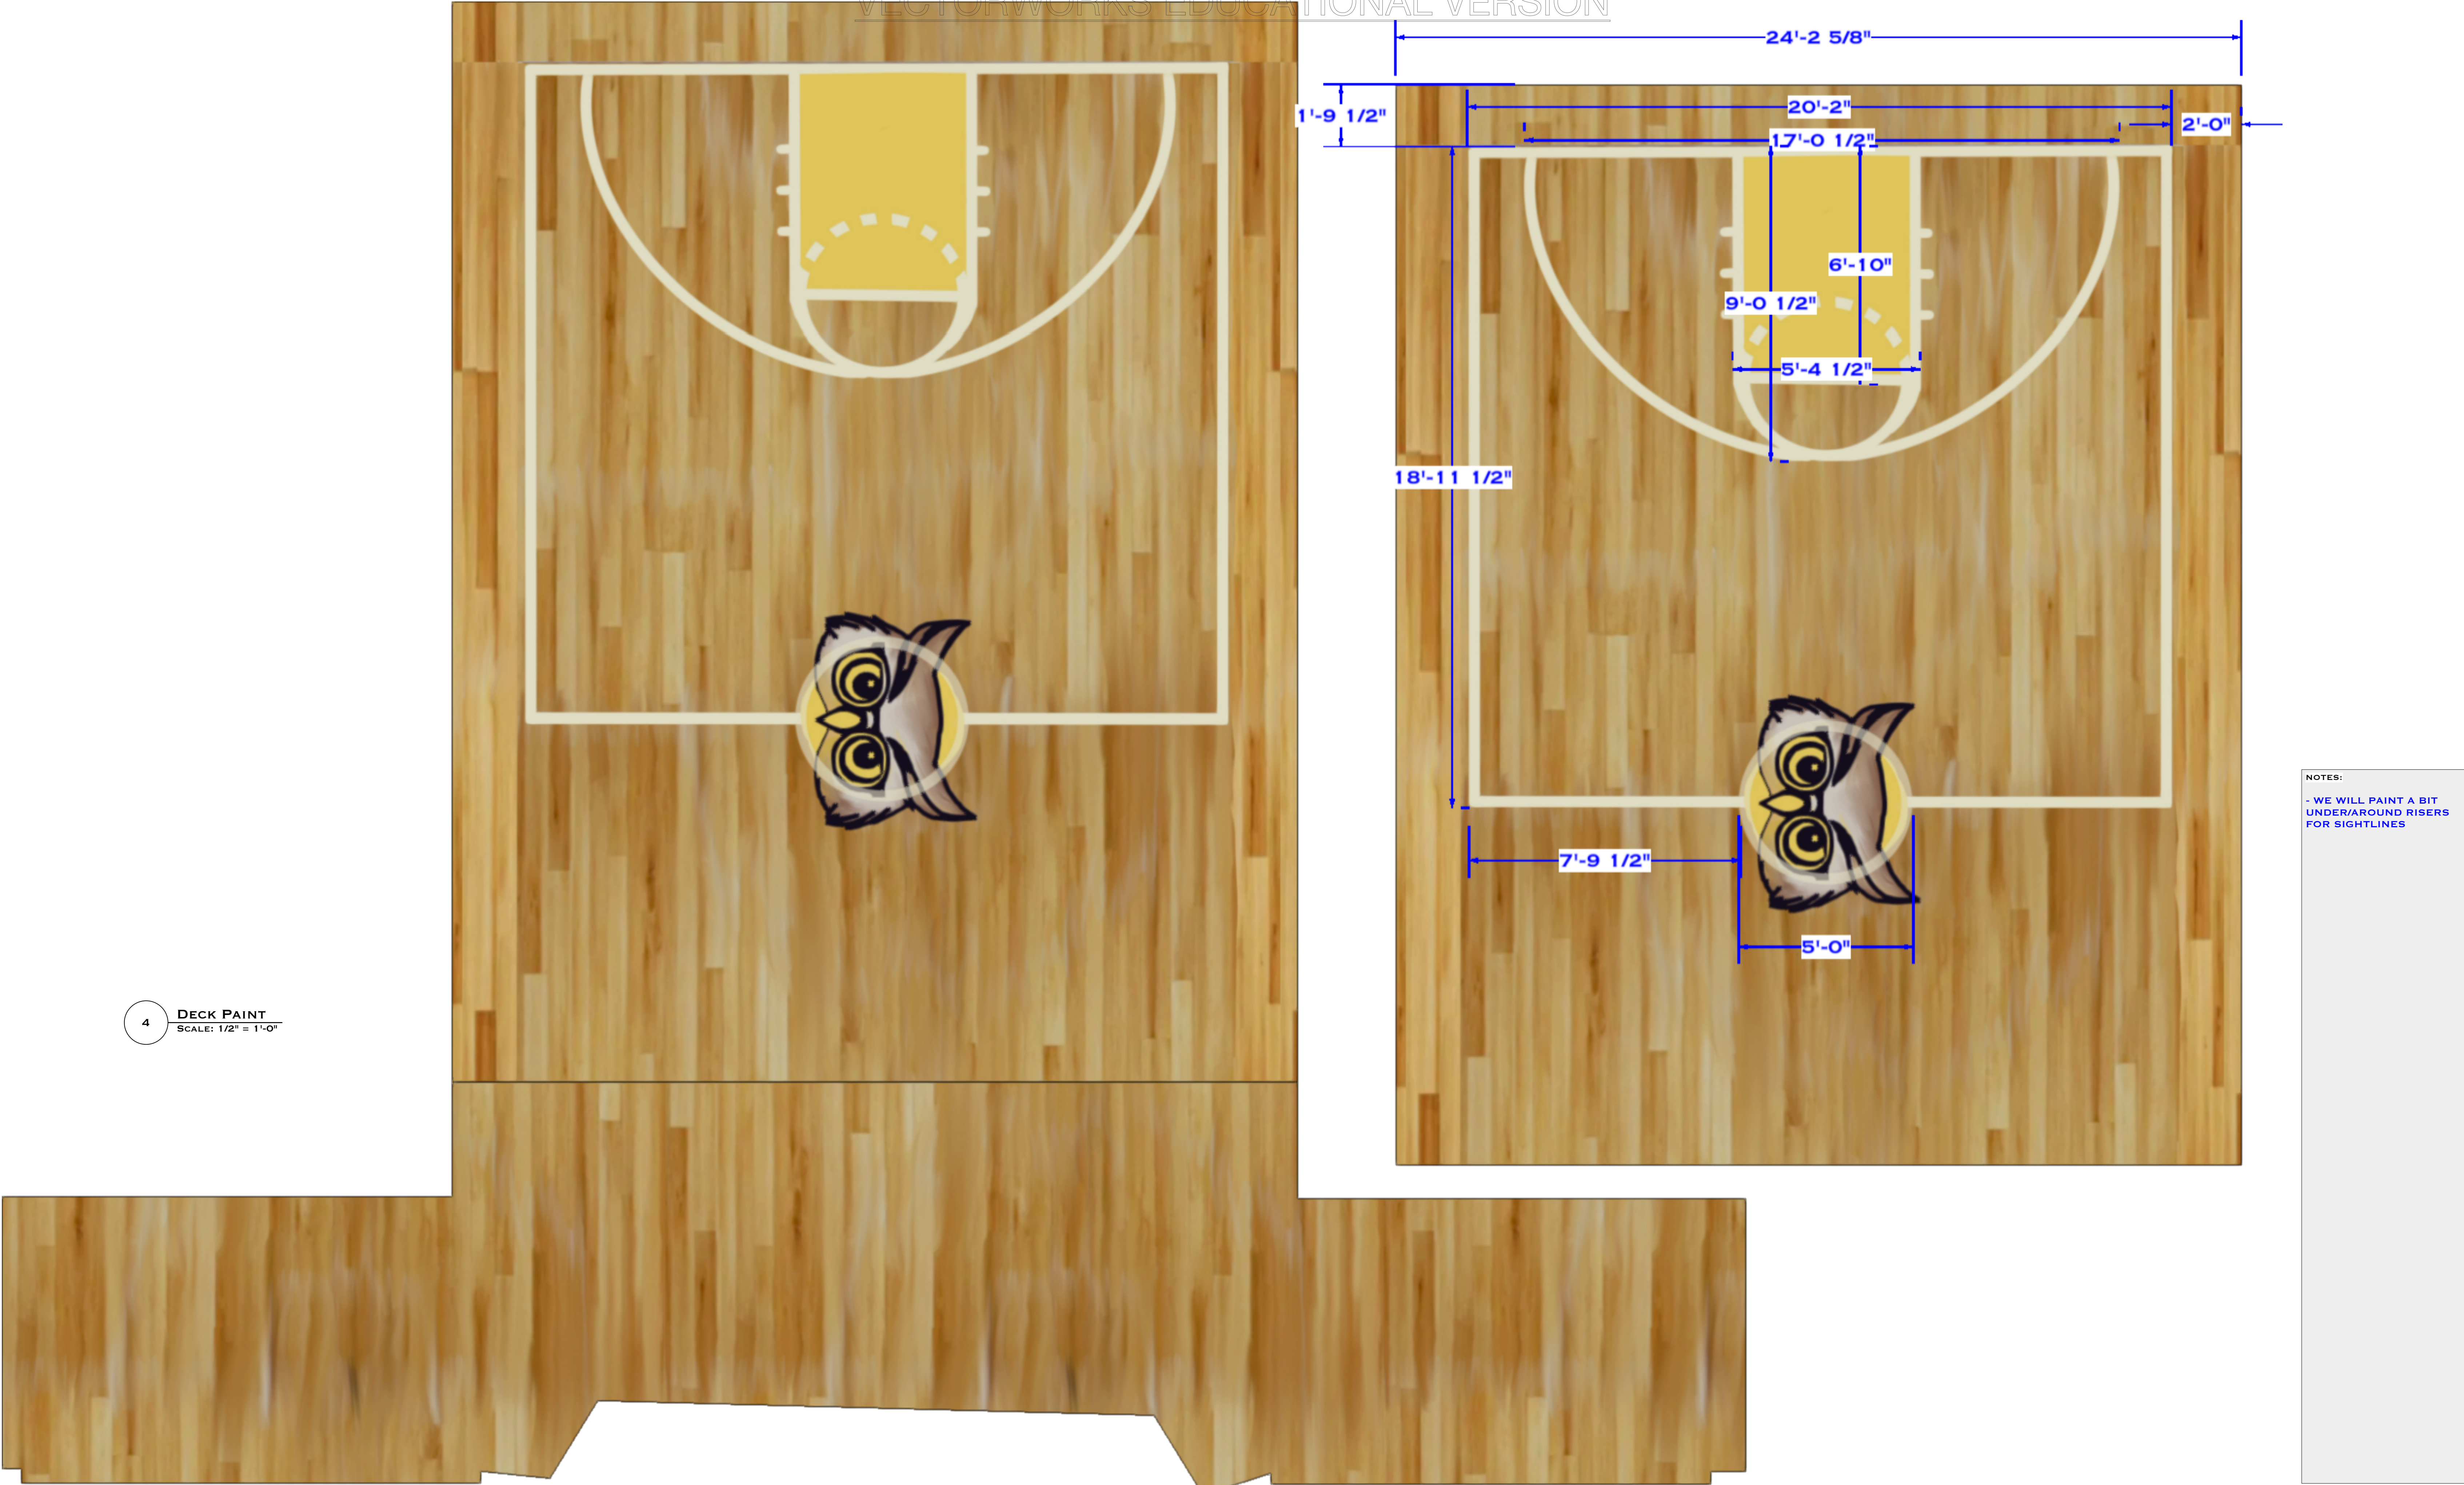


4 DECK PAINT  
SCALE: 1/2" = 1'-0"

NOTES:  
- WE WILL PAINT A BIT  
UNDER/AROUND RISERS  
FOR SIGHTLINES




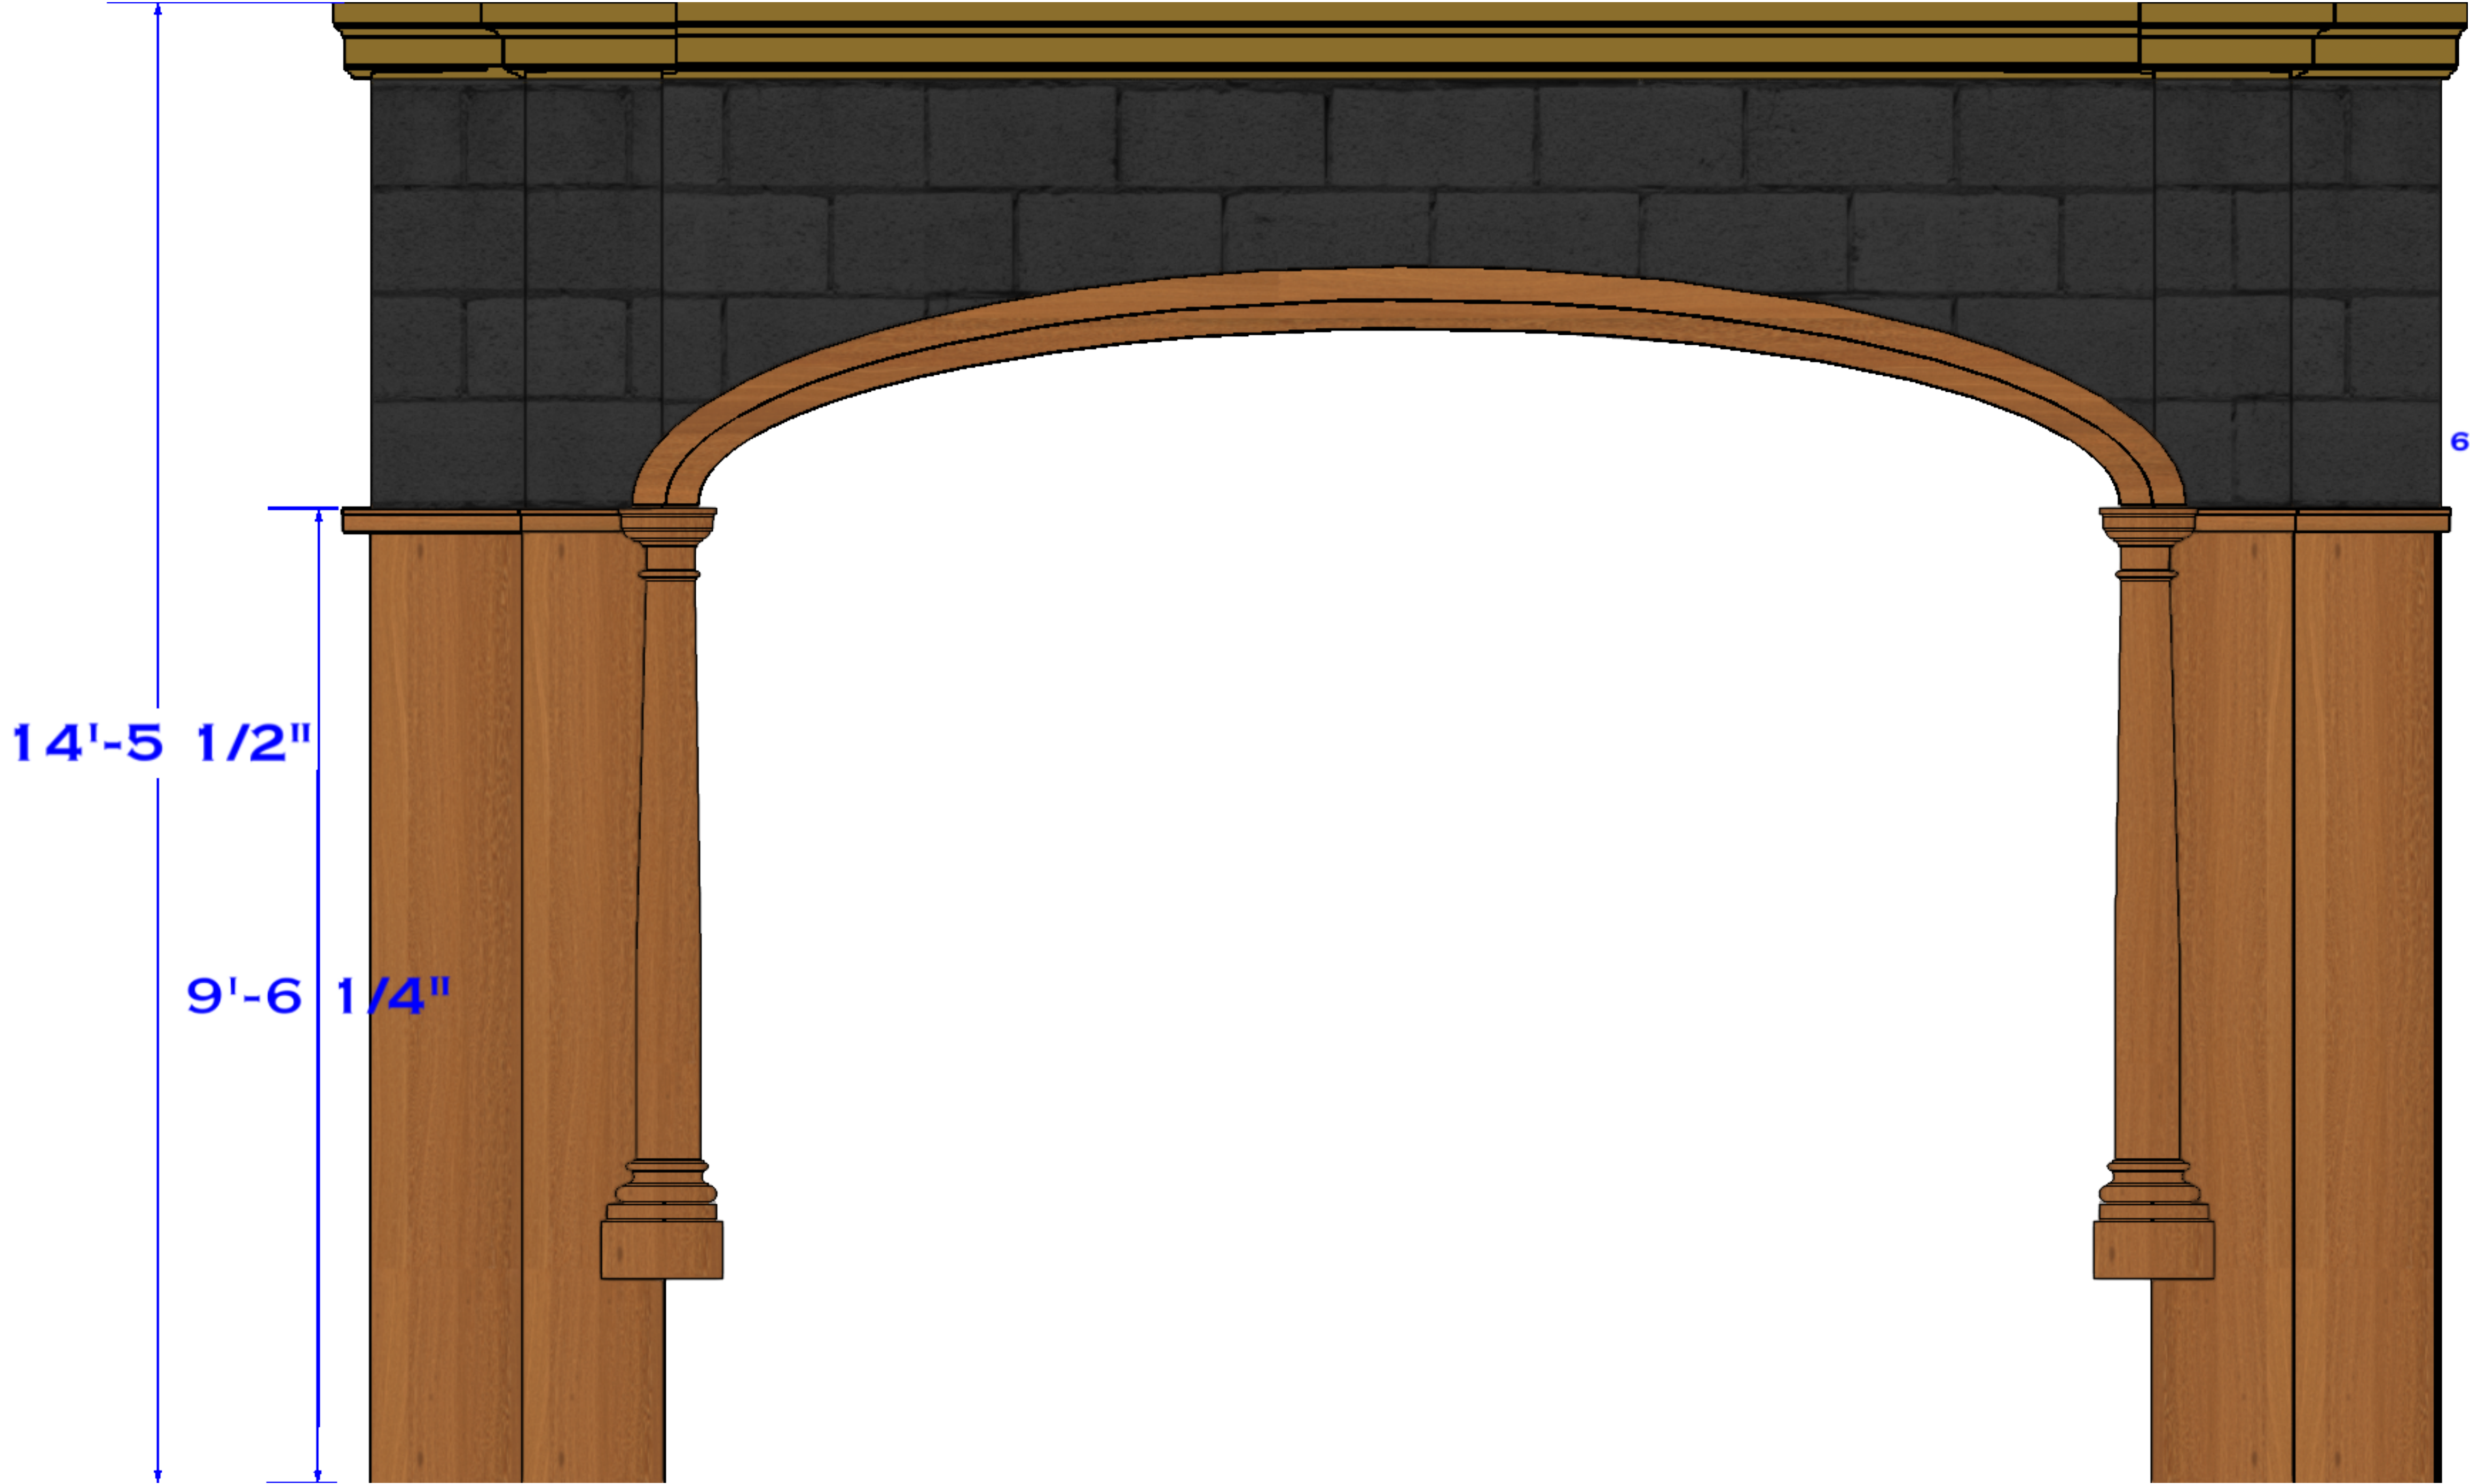

5 **STAGE WALLS PAINT**  
SCALE: 1" = 1'-0"

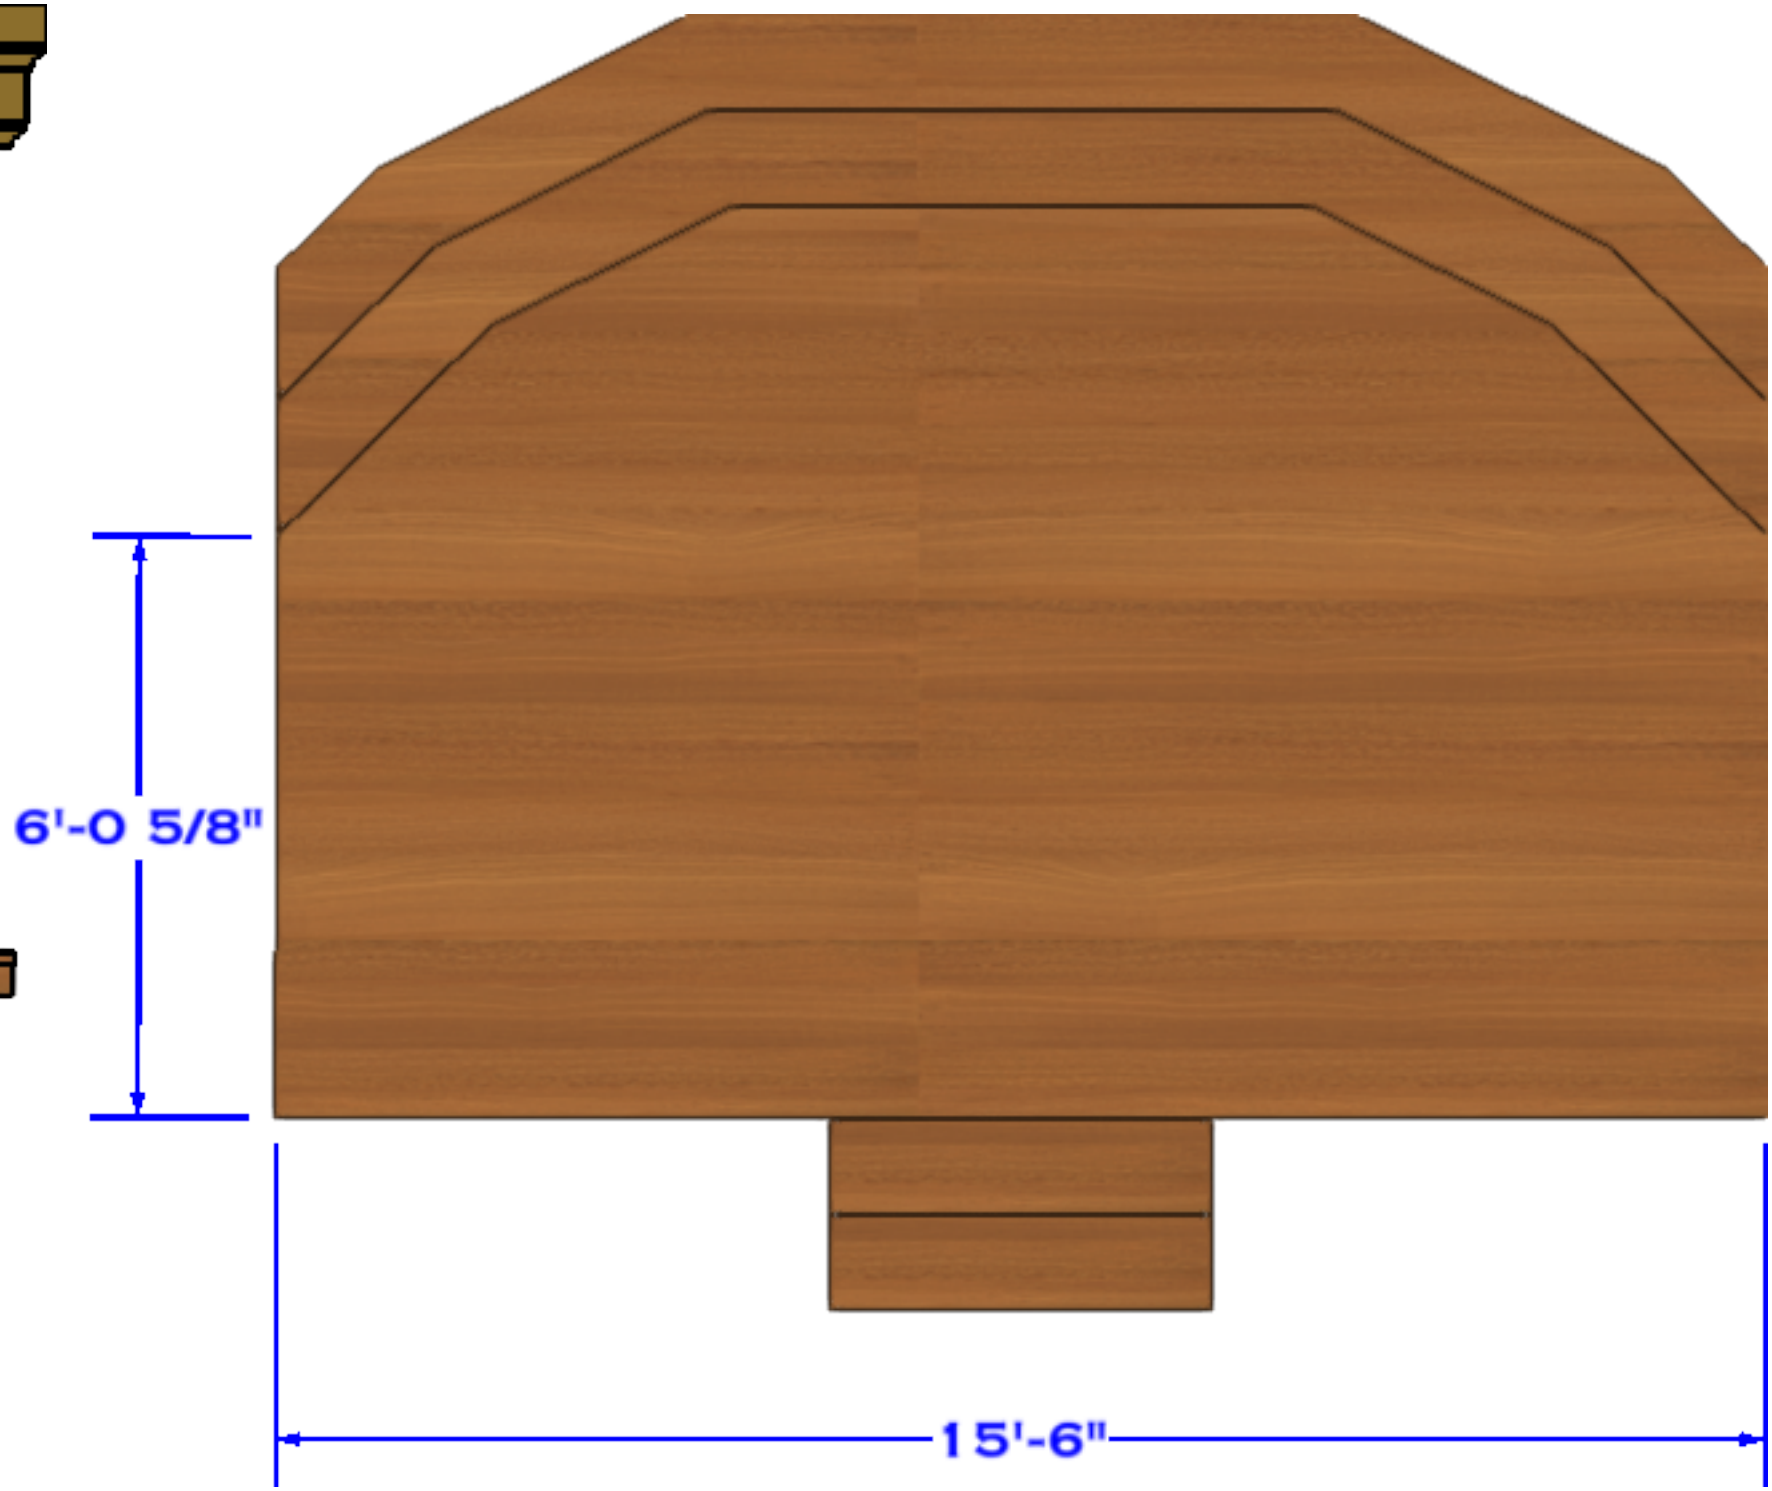

6 **STAGE PLATFORM PAINT**  
SCALE: 1/2" = 1'-0"

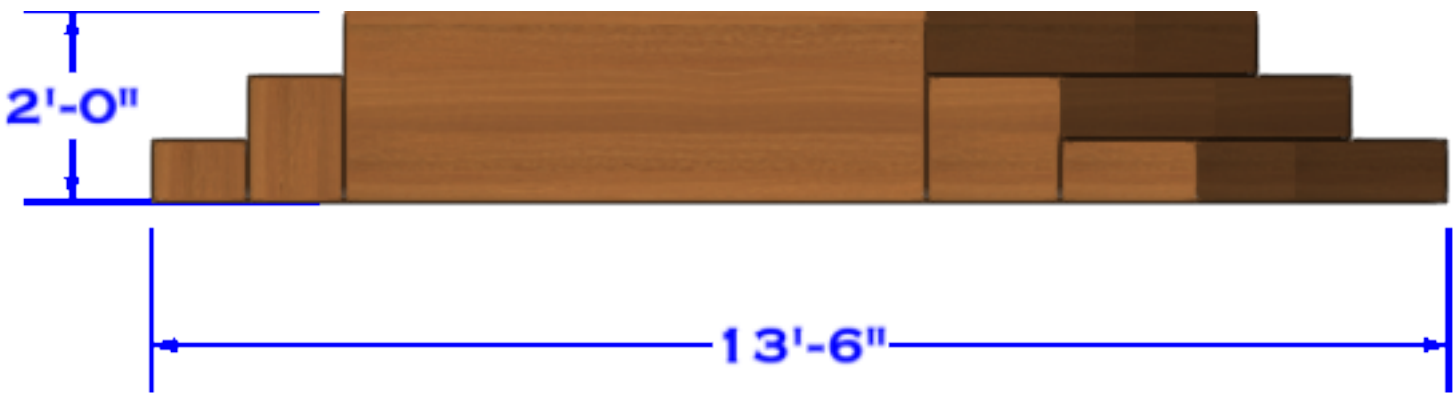


7 **PLATFORM PAINT SIDE & FRONT**  
SCALE: 1/2" = 1'-0"



NOTES:  
- WALL IS FACED WITH FAUX BRICK ON TOP HALF  
- INSIDE OF PROSCENIUM WALL IS BRICK COLOR









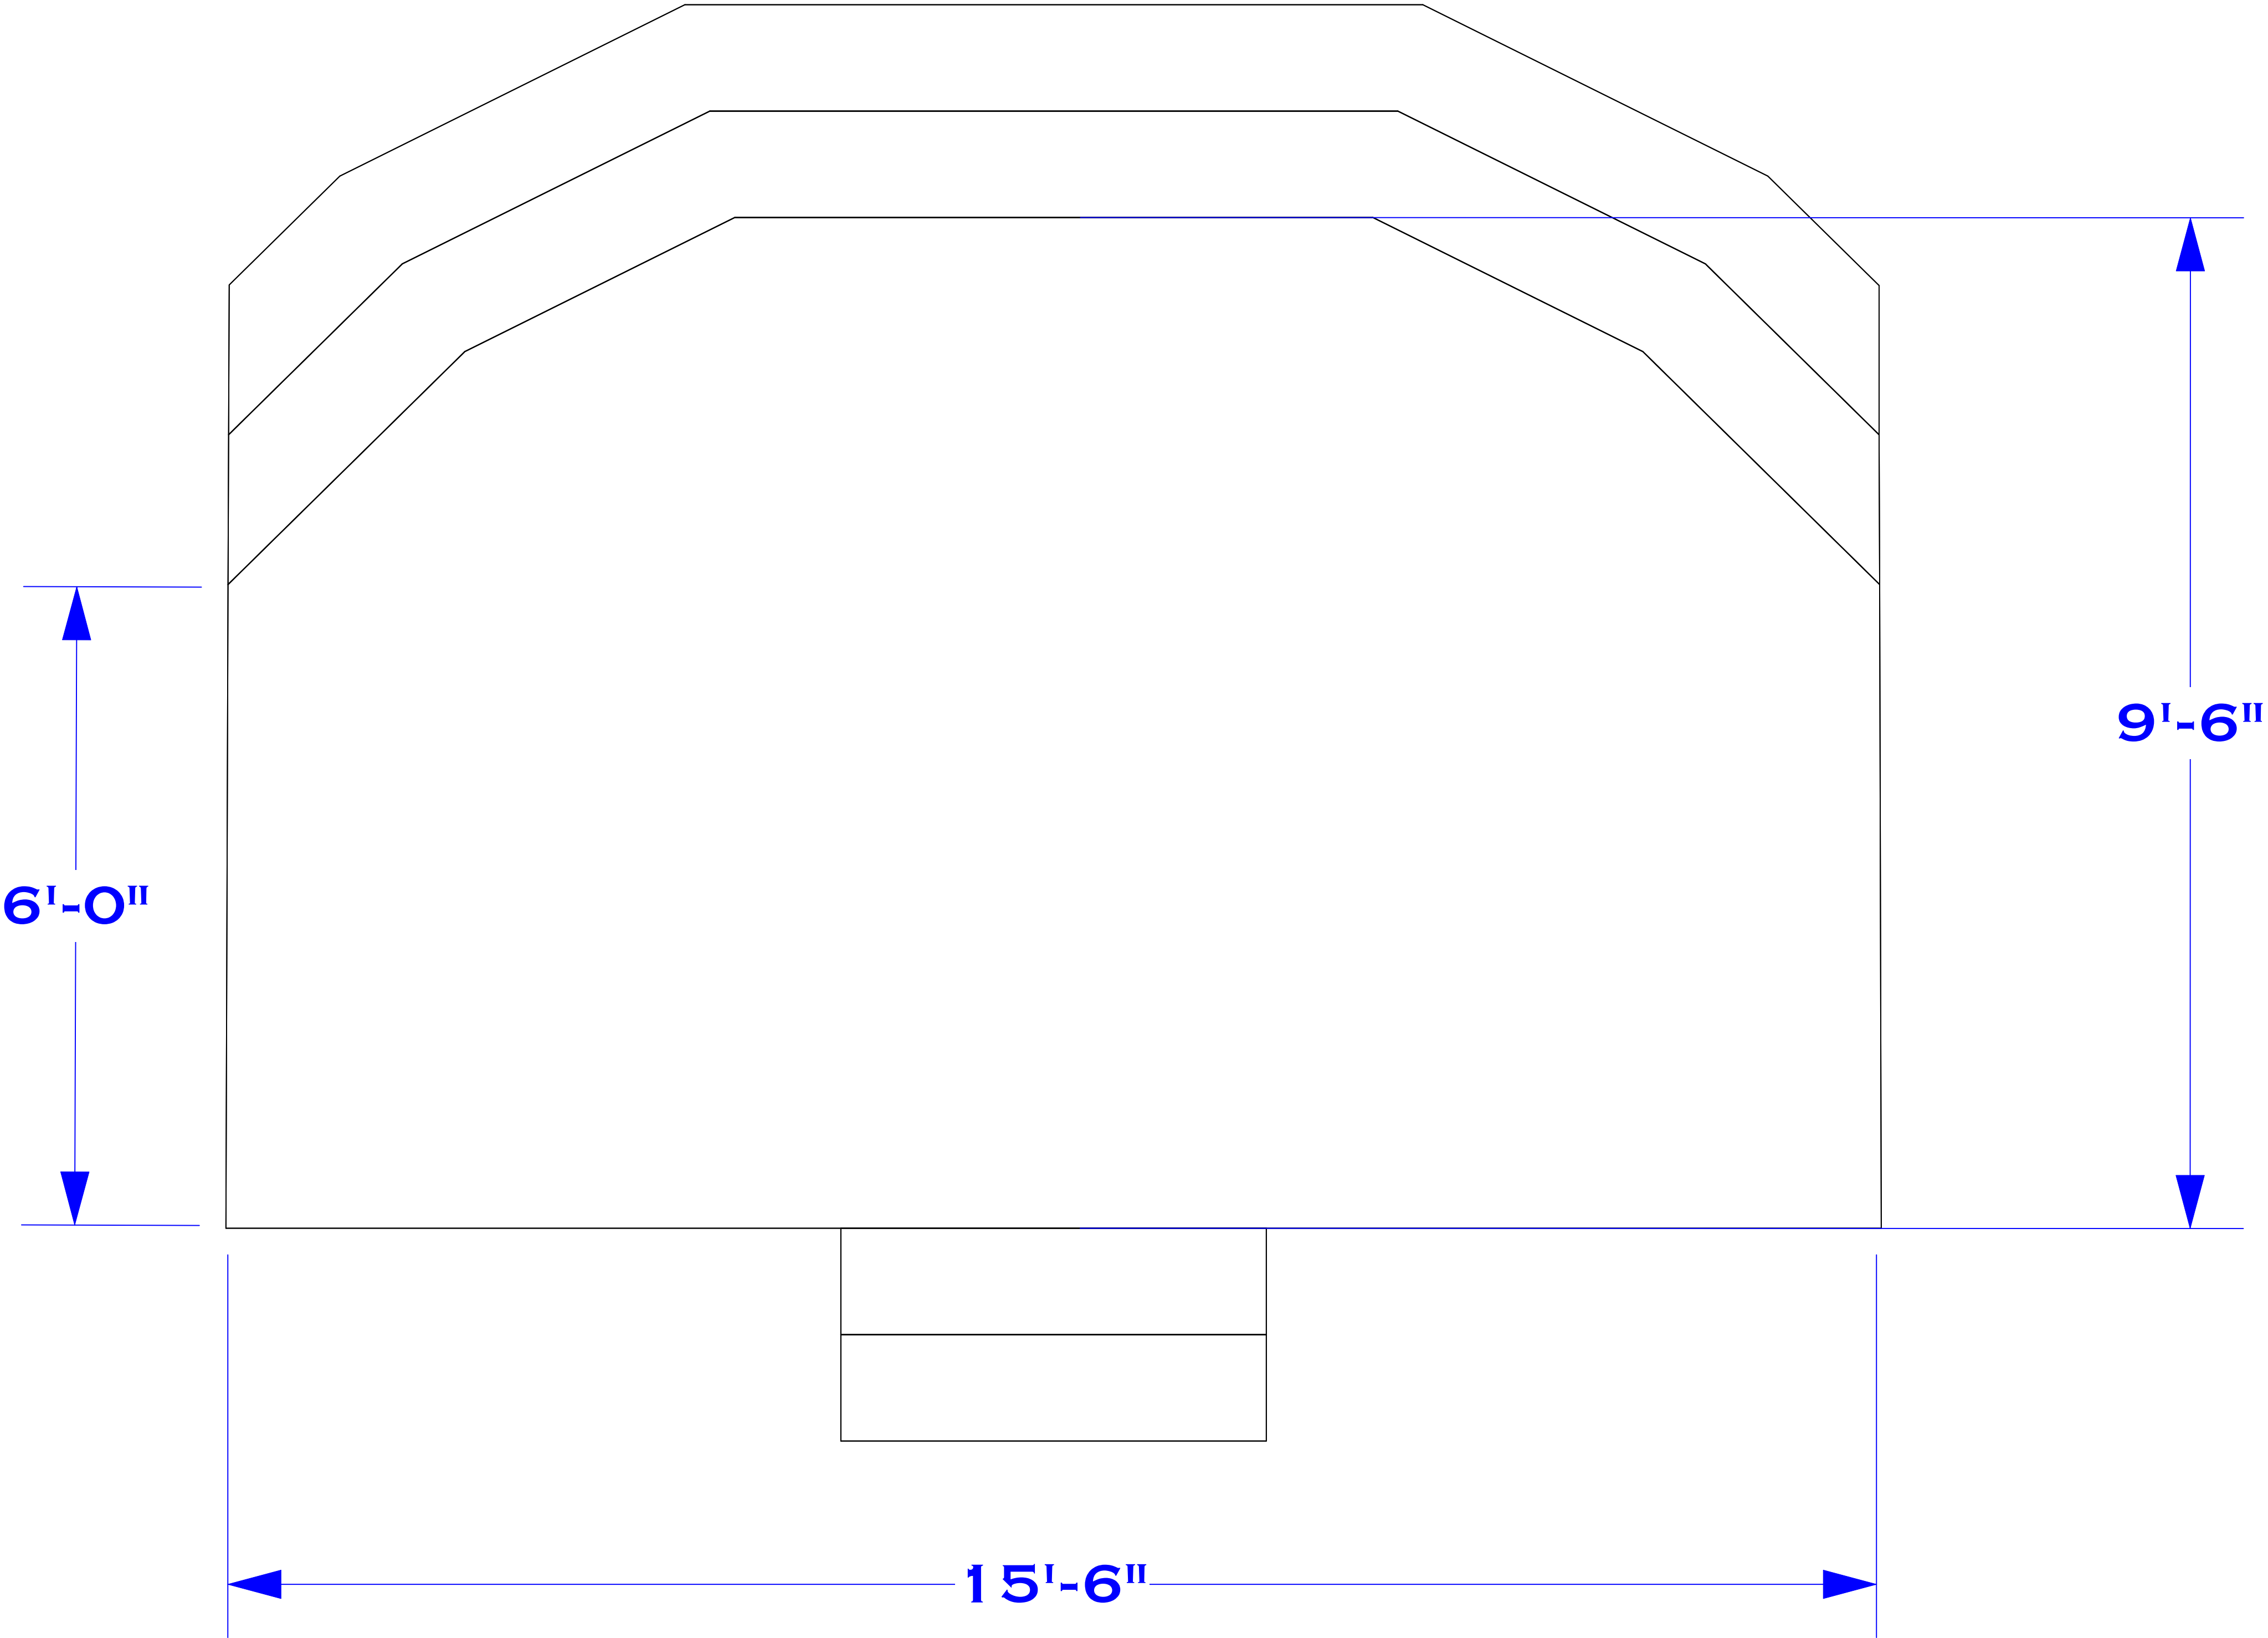

8 PLATFORM DIMENSIONS  
SCALE: 1" = 1'-0"

NOTES:  
-STAGE PLATFORM  
NEEDS TO BE  
REMOVABLE OR PULLED  
TO THE SIDE IN ORDER  
TO ACCOMODATE THE  
GENIE FOR FOCUSING



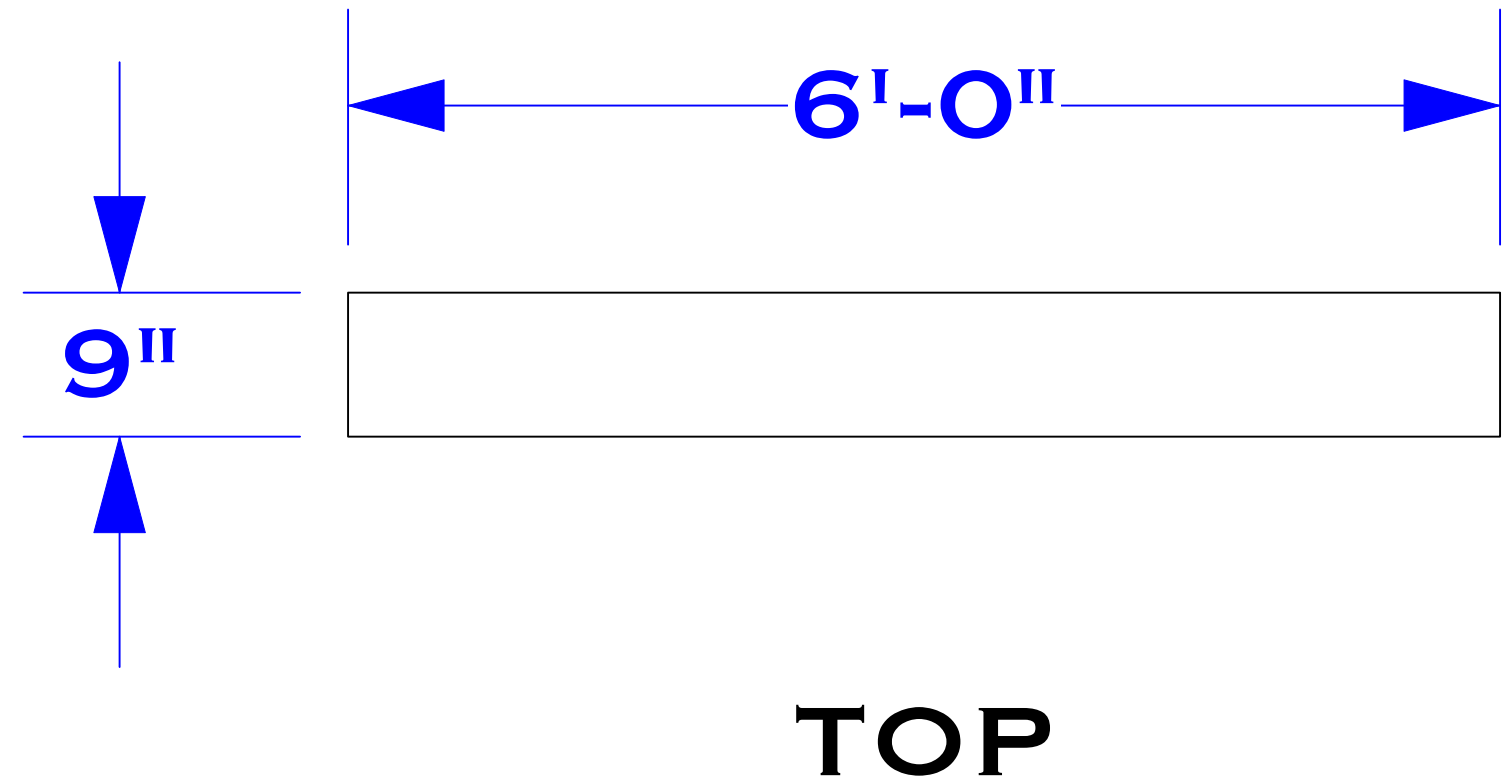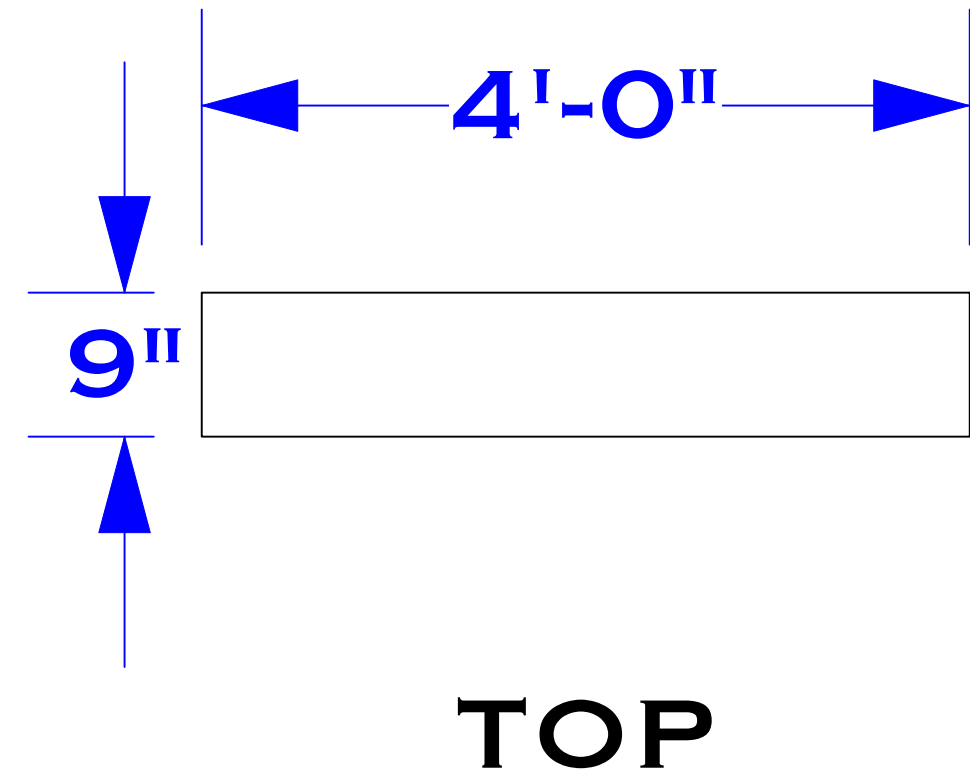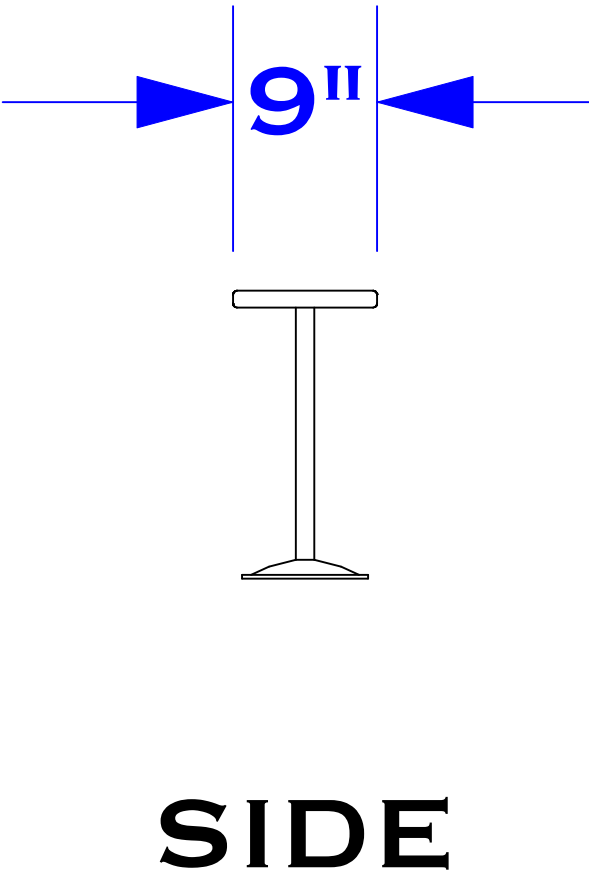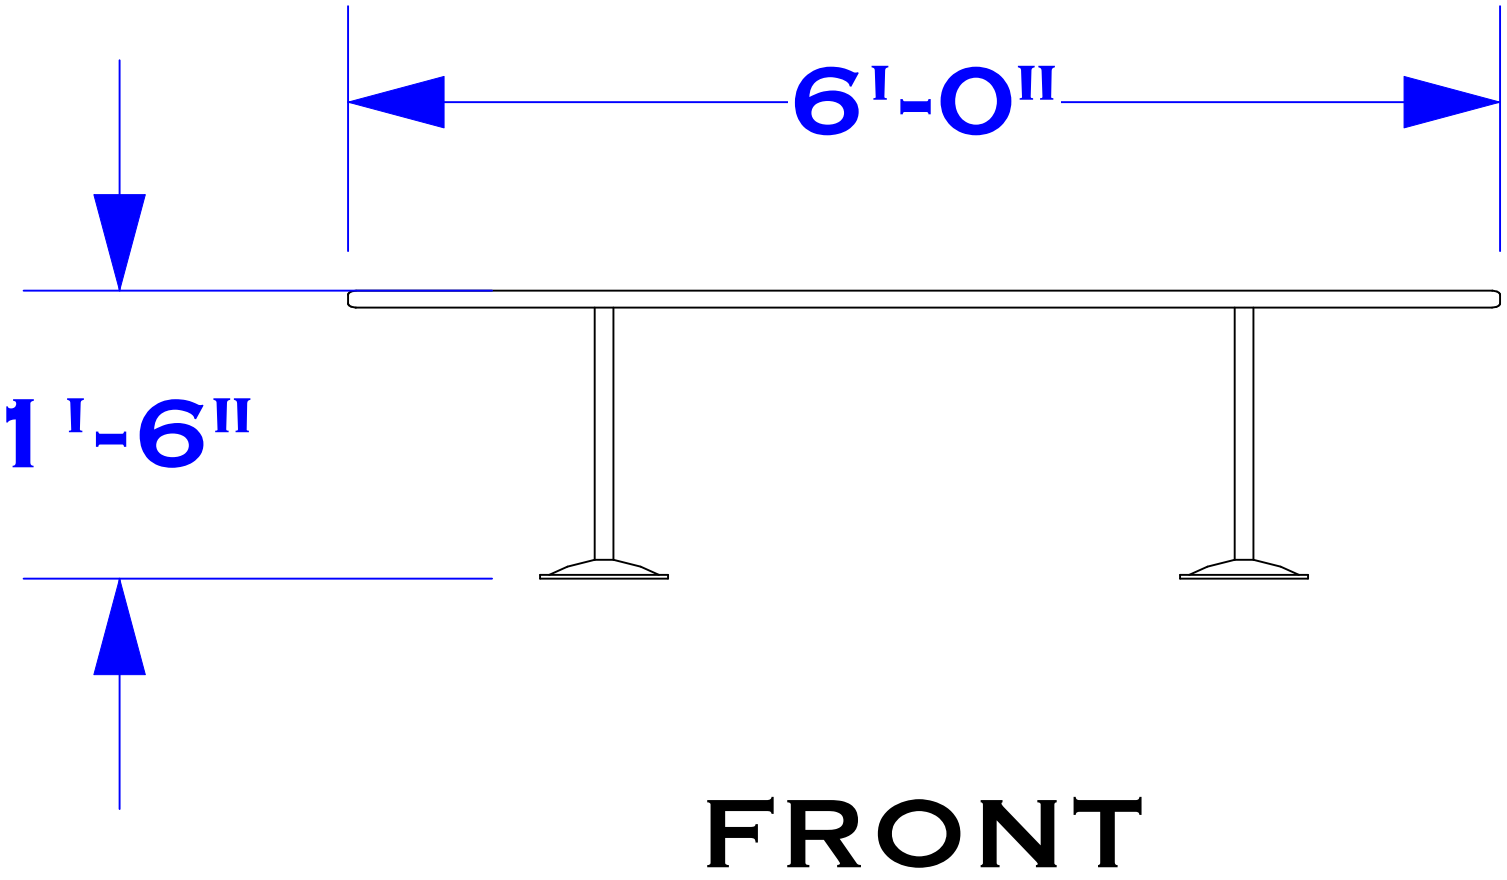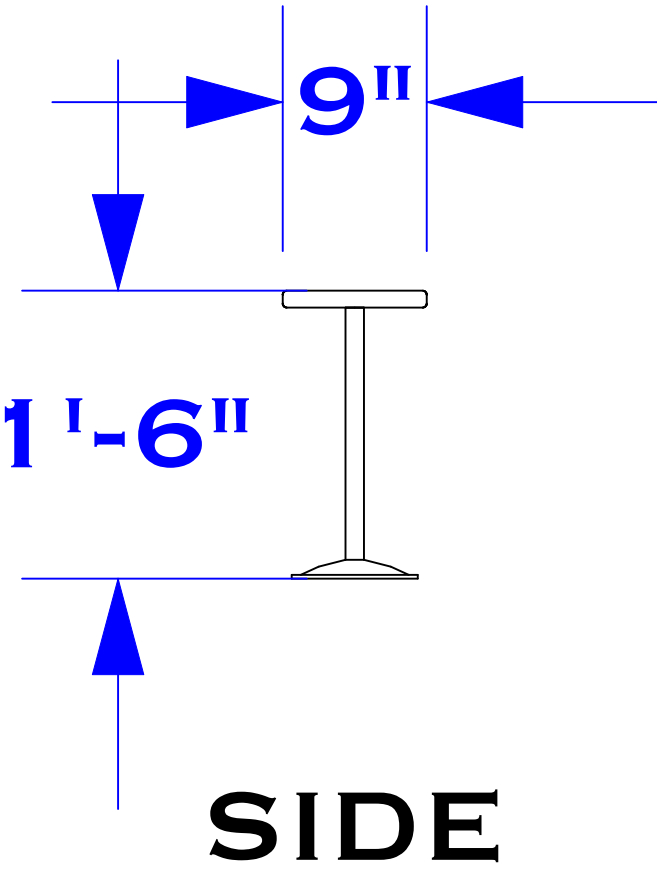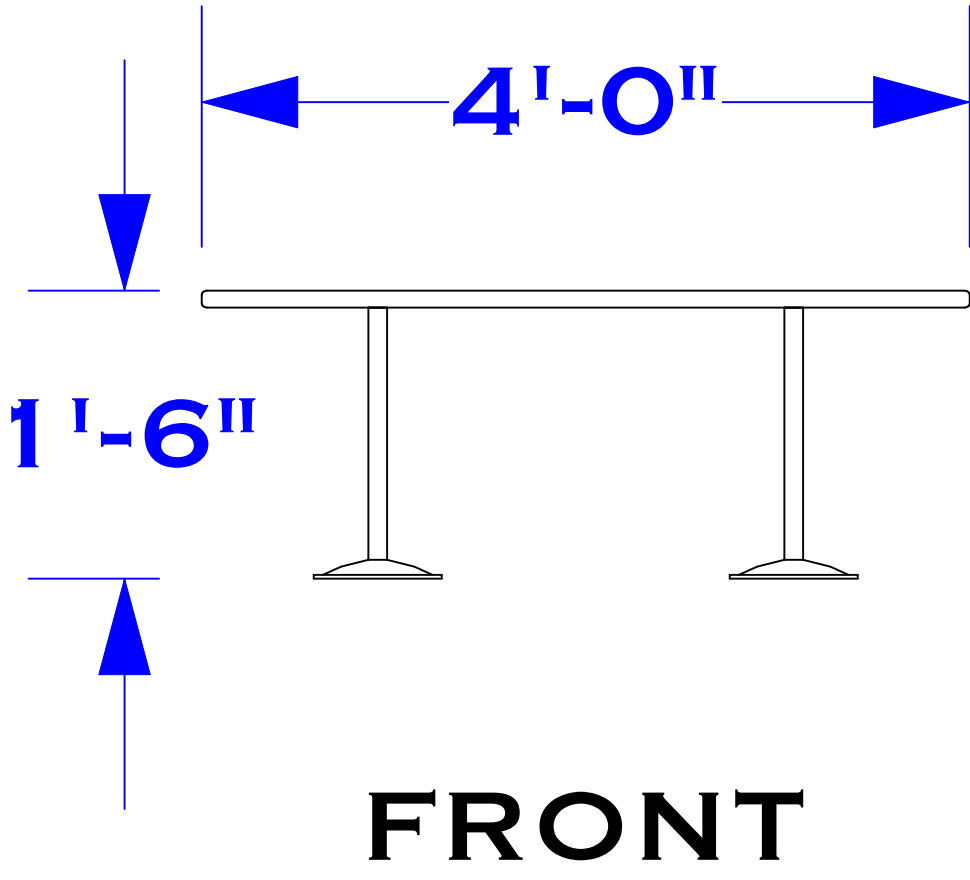

9 (2) 4'0" BENCHES  
SCALE: 1" = 1'-0"

10 (2) 6'0" BENCHES  
SCALE: 1" = 1'-0"

NOTES:  
THERE ARE A TOTAL  
OF 4 BENCHES  
(2) 4'0" IN LENGTH AND  
(2) 6'0" IN LENGTH